
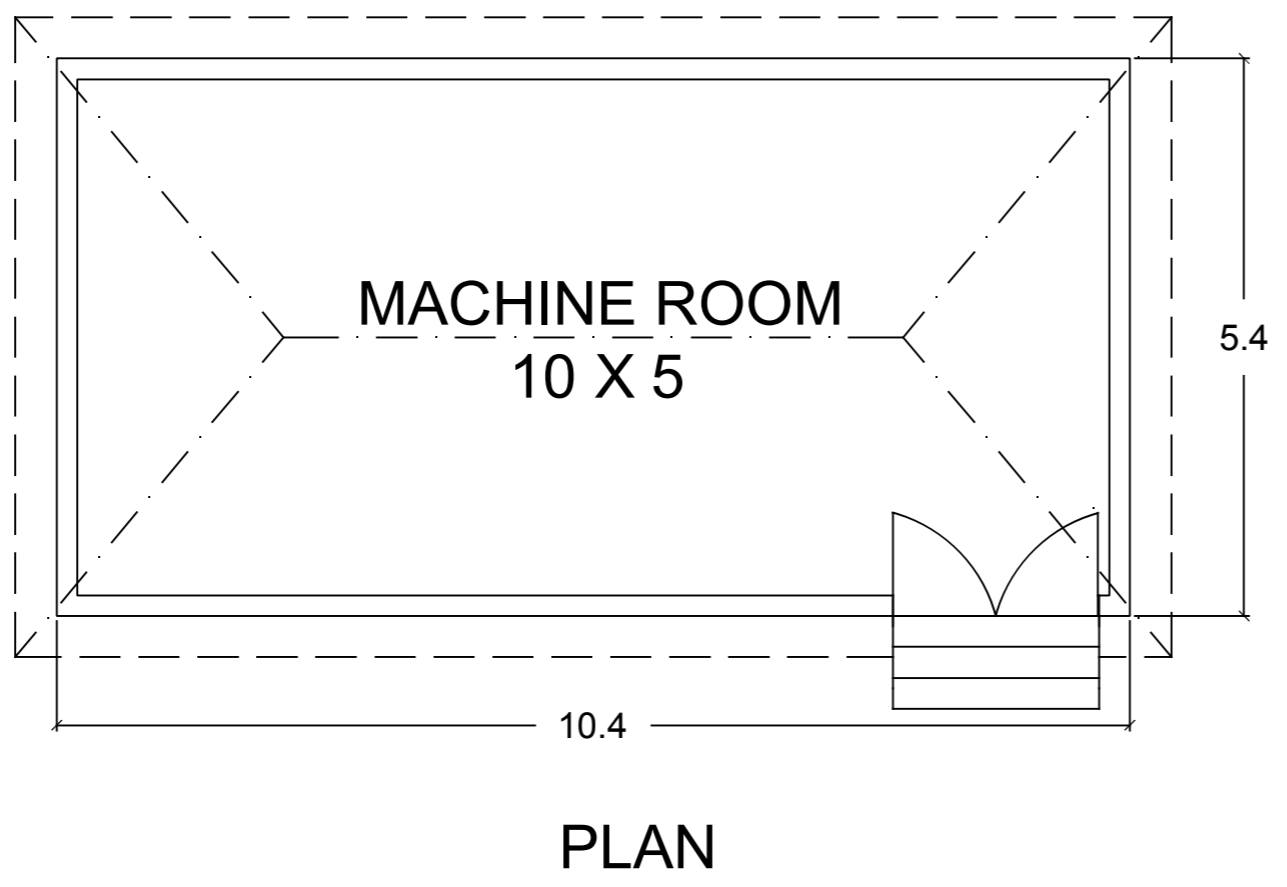


CONSTRUCTION OF SHED FOR PLASTIC SHREDDING UNIT

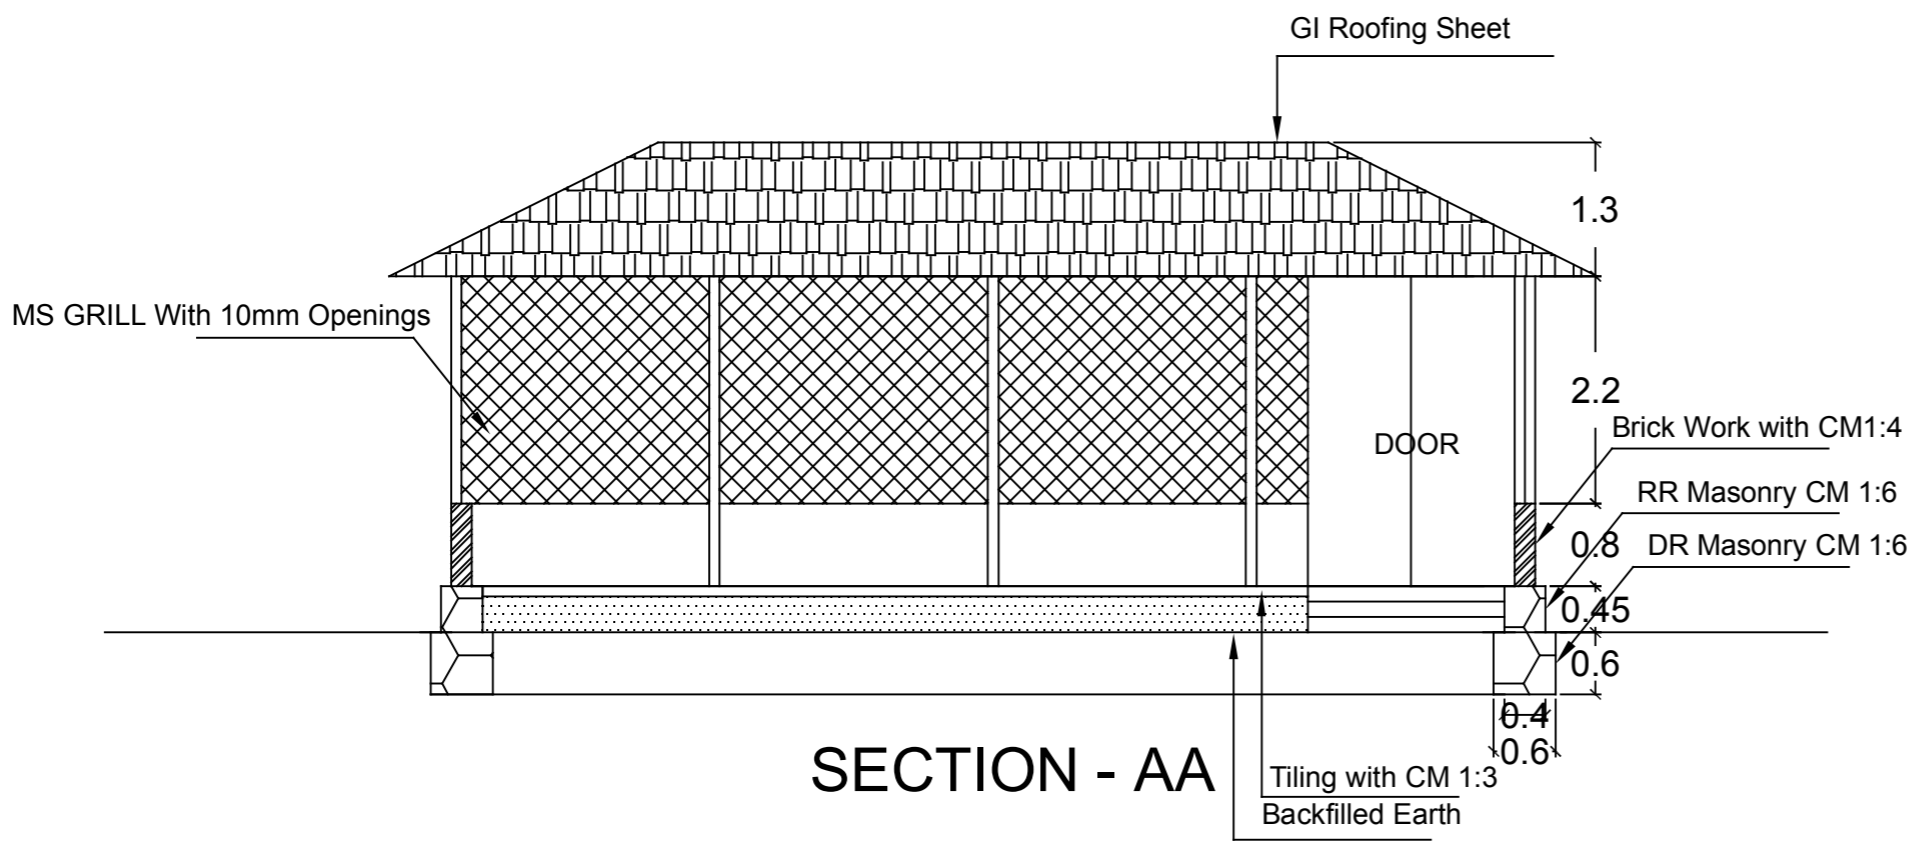

DRAWING TITLE

SHED FOR PLASTIC SHREDDING UNIT

DRAWING NUMBER

RAM/CKC/PSU/001 - R0